


FRONT ELEVATION

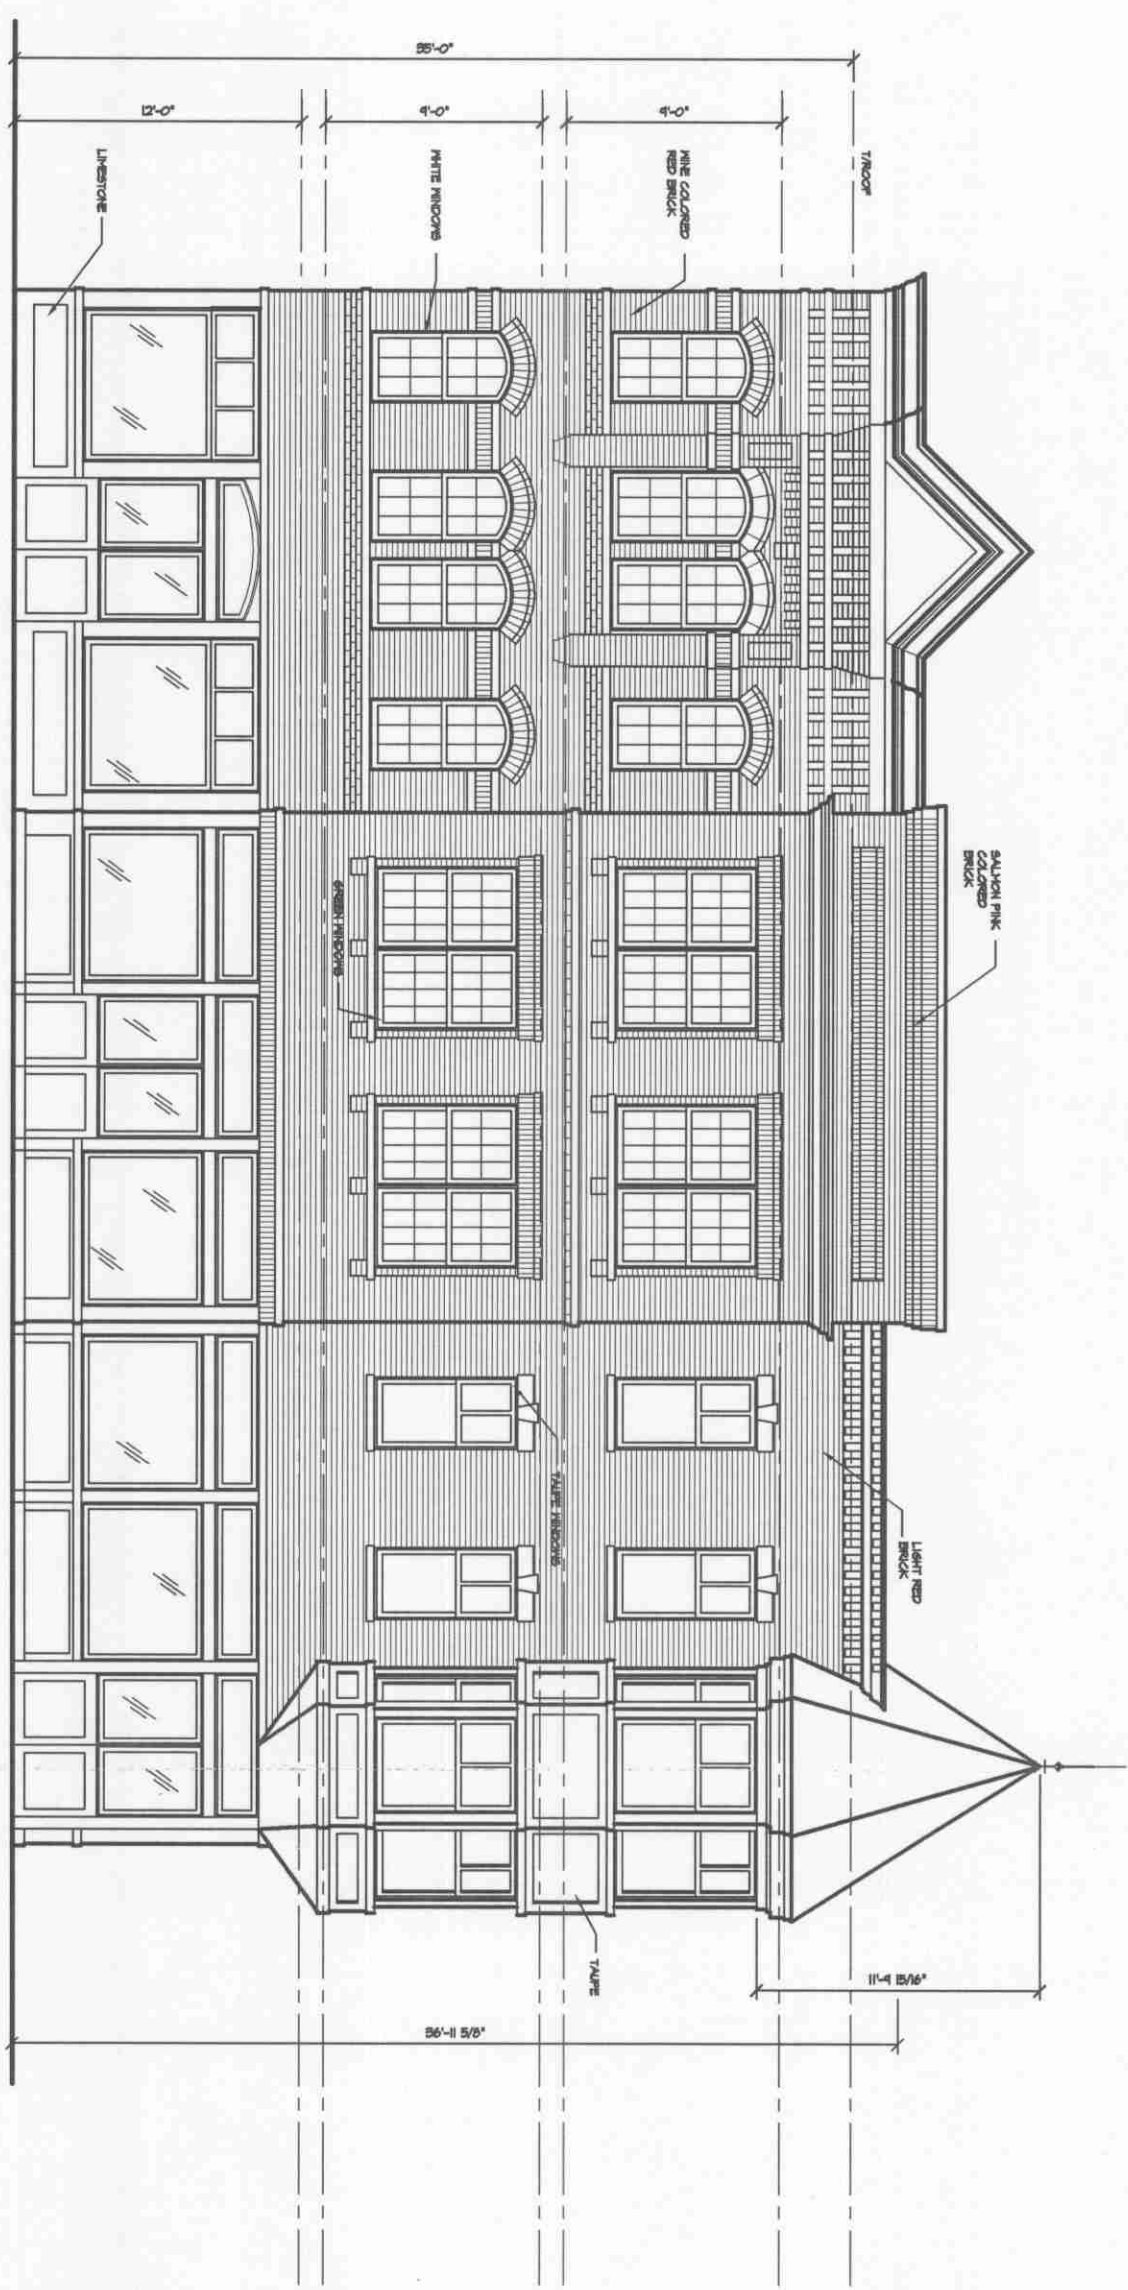

PRELIMINARY

APP'D:	MKO
CHECKED:	MKO
DRAWN:	EH
DATE:	12/6/06
PROJ NO.:	260450
PREV NO.:	()
SHEET NUMBER	A-1
OF	14

FRONT ELEVATION

14334 Town Center Dr.
Homer Glen, Illinois 60491

WKO
ALSON
ARCHITECTS
INC.

Tel (708)301-6111
Fax (708)301-2503
E-mail wkolsonarc@AOL.com

MIXED USED BUILDING FOR
MCDUFFY'S BEACON ST.

CONDOMINIUMS
ORLAND PARK, ILLINOIS

REVISIONS