


16' ALLEY

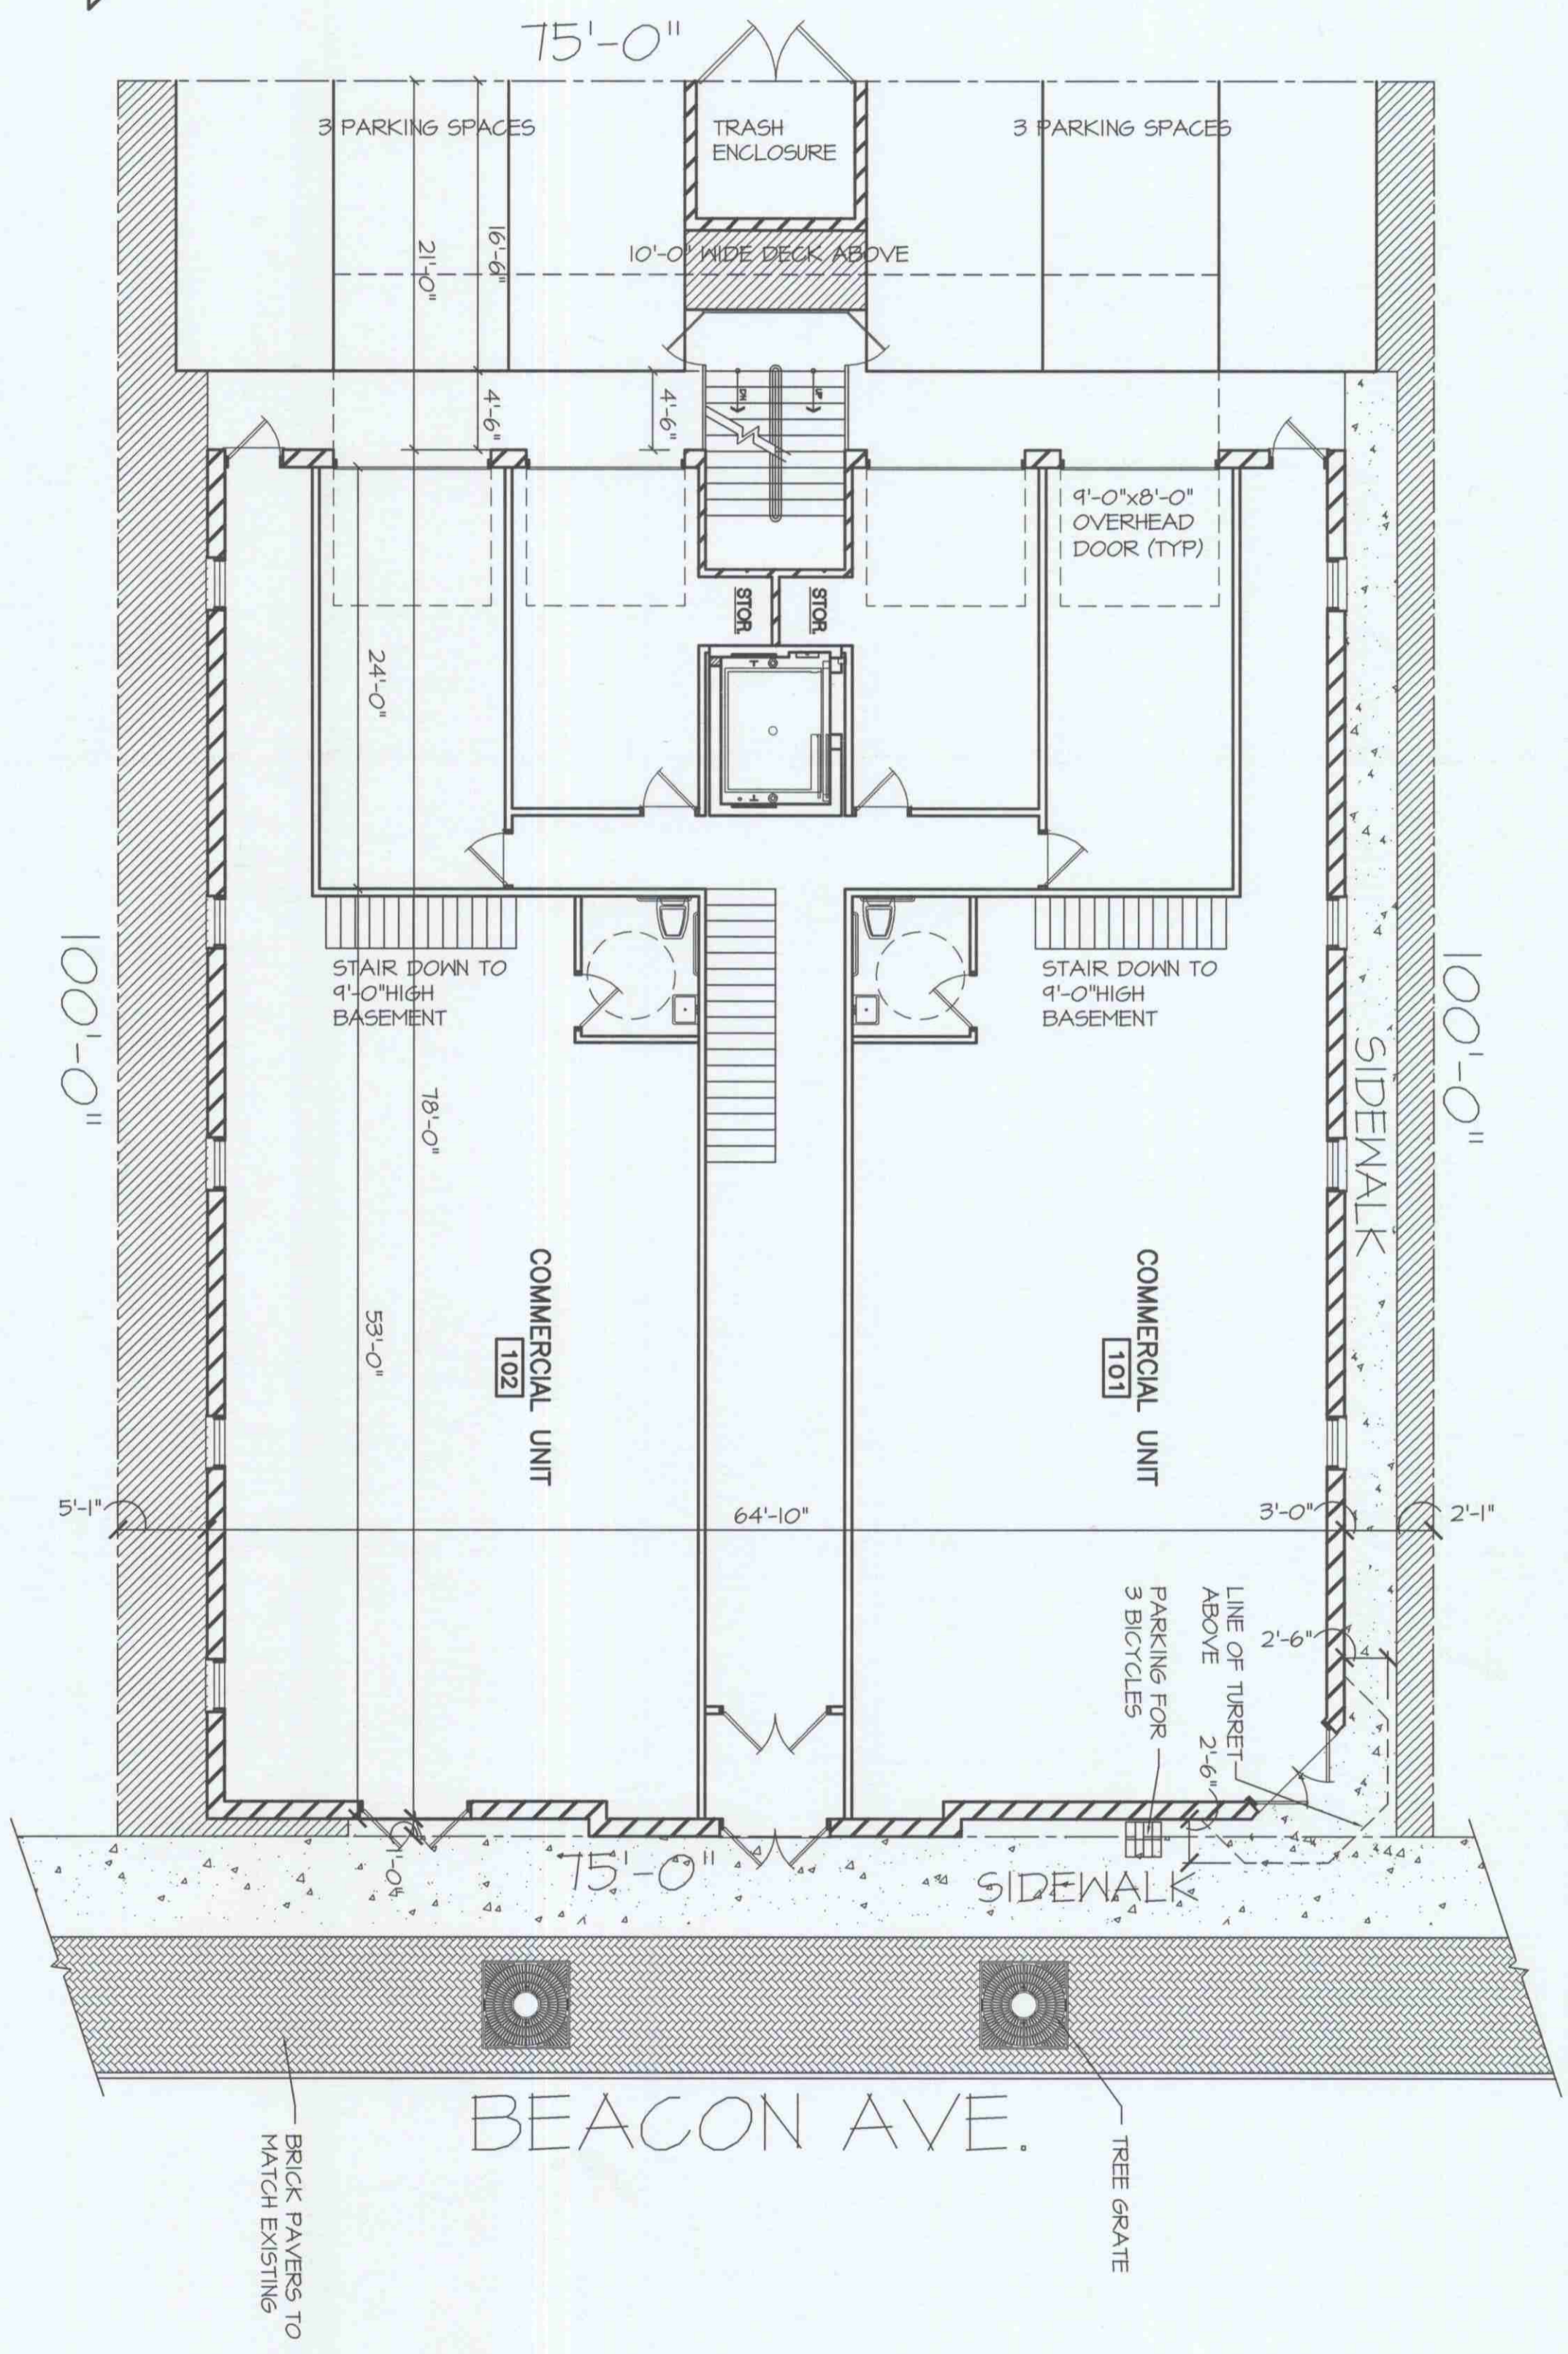

LOT SQUARE FOOTAGE
GREEN SPACE REQUIRED(10%)
GREEN SPACE ACTUAL

7500 SQUARE FEET
750 SQUARE FEET
760 SQUARE FEET

INDICATES GREEN SPACE

SITE PLAN

1/8"=1'-0"

RECEIVED
JAN 31 2011

PRELIMINARY

<p>REVISIONS</p>	<p>MIXED USED BUILDING FOR M.C. DUFFY'S BEACON ST. CONDOMINIUMS ORLAND PARK, ILLINOIS</p>	<p>14334 Town Center Dr. Homer Glen, Illinois 60491</p> <p>WKO LSON ARCHITECTS INC.</p> <p>Tel (708)301-6111 Fax (708)301-2503 E-mail wkolsonarc@AOL.com</p>	<p>SITE PLAN</p>	<p>APP'D: MKO CHECKED: MKO DRAWN: EH DATE: 10/16/06 PROJ NO: 260450 PREV NO: ()</p>	<p>SHEET NUMBER A-1 OF 14</p>
------------------	--	---	------------------	--	--

FRONT ELEVATION

1/4"=1'-0"



RECEIVED
 JAN 31 2011

PRELIMINARY

APP'D:	WKO
CHECKED:	WKO
DRAWN:	EH
DATE:	10/16/06
PROJ NO.:	260450
PREV NO.:	()
SHEET NUMBER	A-2
OF	14

FRONT ELEVATION

WKO
ARCHITECTS
 INC.


14334 Town Center Dr.
 Homer Glen, Illinois 60491

Tel (708)301-6111
 Fax (708)301-2503
 E-mail wkolsonarc@AOL.com

MIXED USED BUILDING FOR
M.C. DUFFY'S BEACON ST.

CONDOMINIUMS
 ORLAND PARK, ILLINOIS

REVISIONS

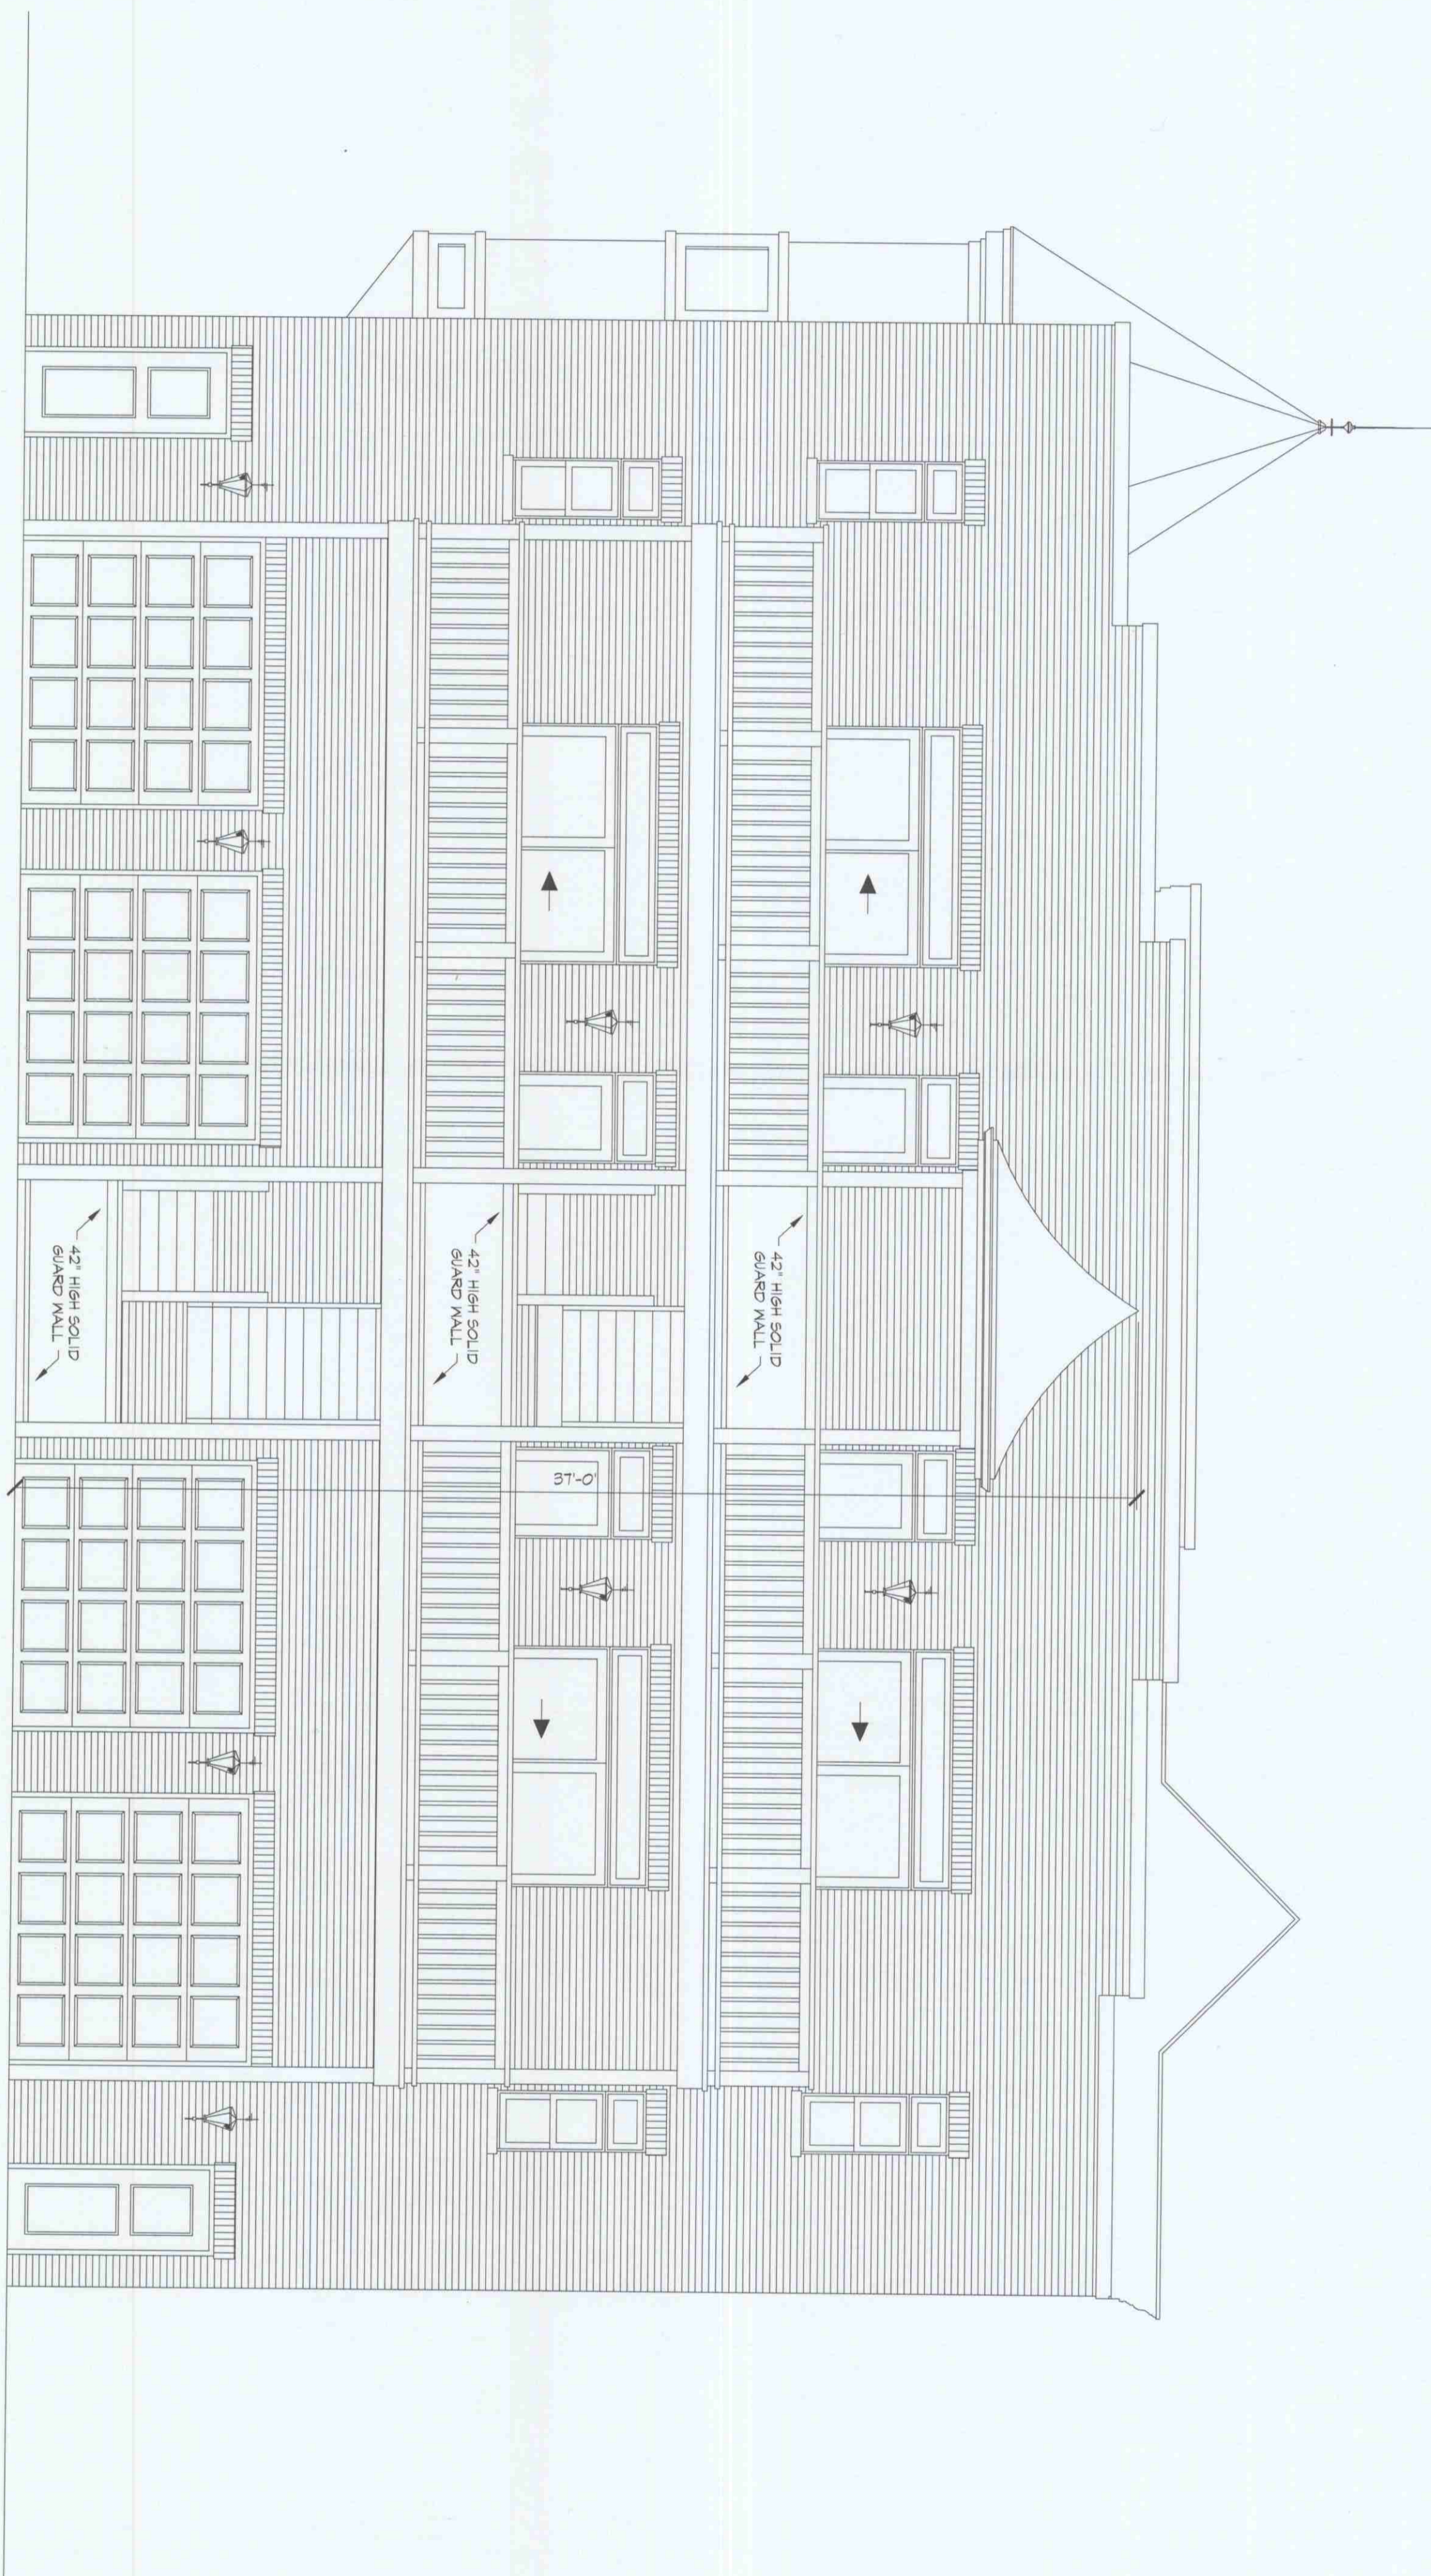

REAR ELEVATION

1/4"=1'-0"

RECEIVED
 JAN 31 2011

PRELIMINARY

APP'D: MKO
CHECKED: MKO
DRAWN: EH
DATE: 01/16/06
PROJ NO: 260450
PREV NO: ()
SHEET NUMBER
A-3
OF 14

REAR ELEVATION

REAR ELEVATION

WKO LSON
ARCHITECTS
INC.


14334 Town Center Dr.
 Homer Glen, Illinois 60491

Tel (708)301-6111
 Fax (708)301-2503
 E-mail wkolsonarc@AOL.com

MIXED USED BUILDING FOR
 MCDUFFY'S BEACON ST.



CONDOMINIUMS
 ORLAND PARK, ILLINOIS

REVISIONS

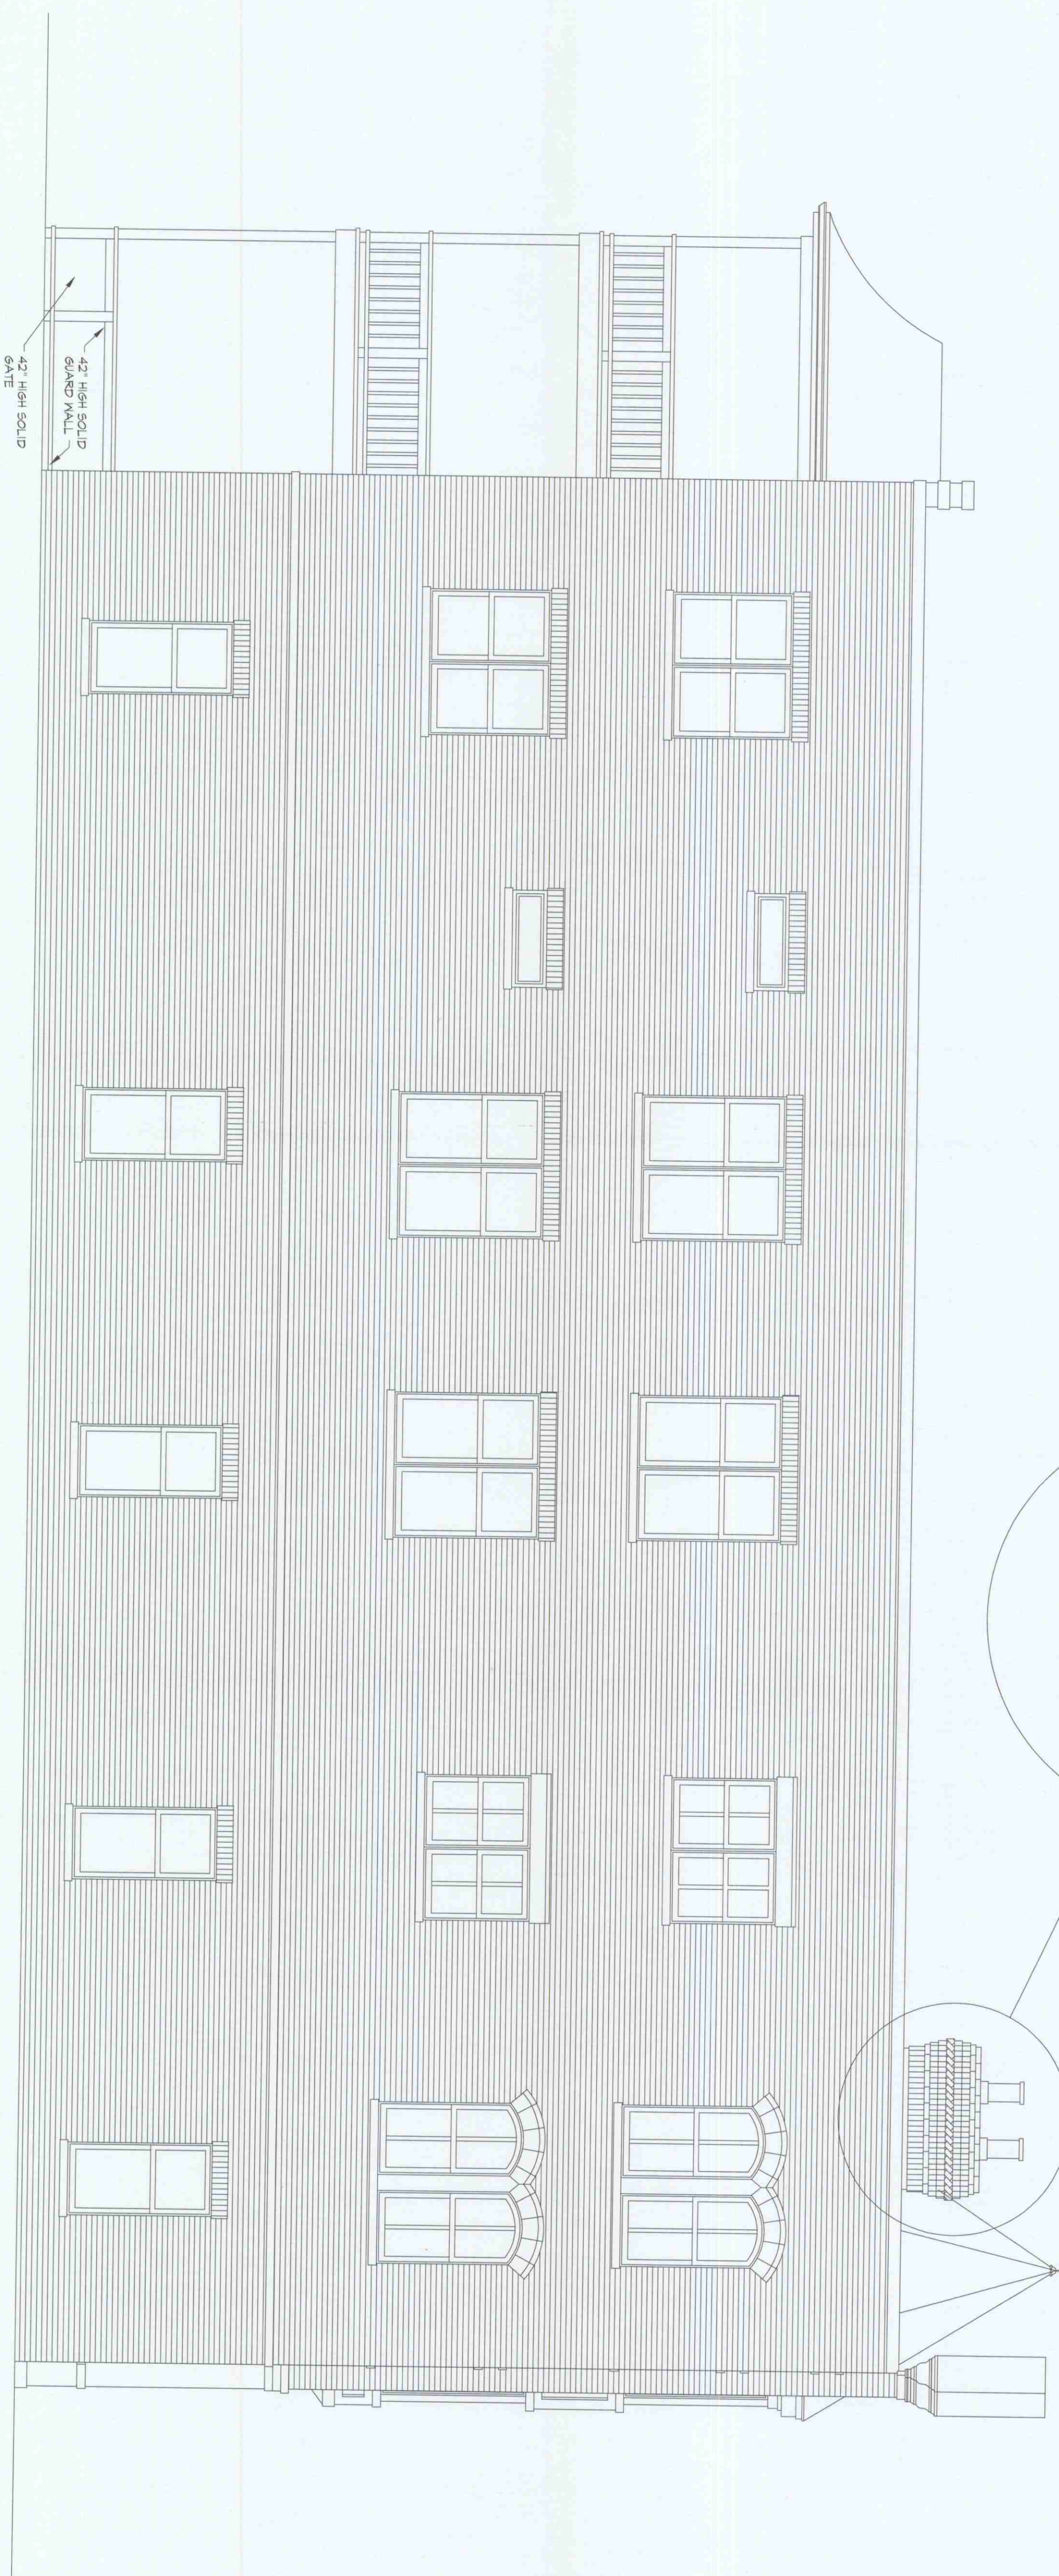


LEFT ELEVATION

1/4\"/>

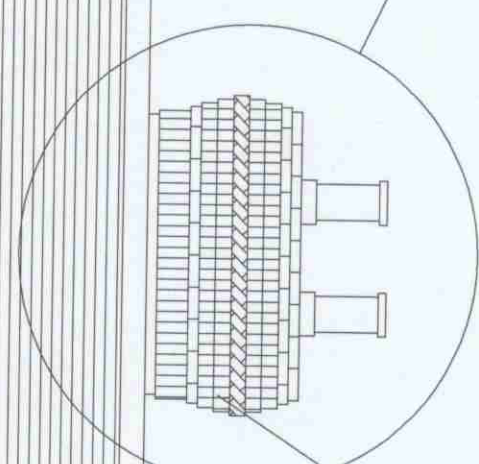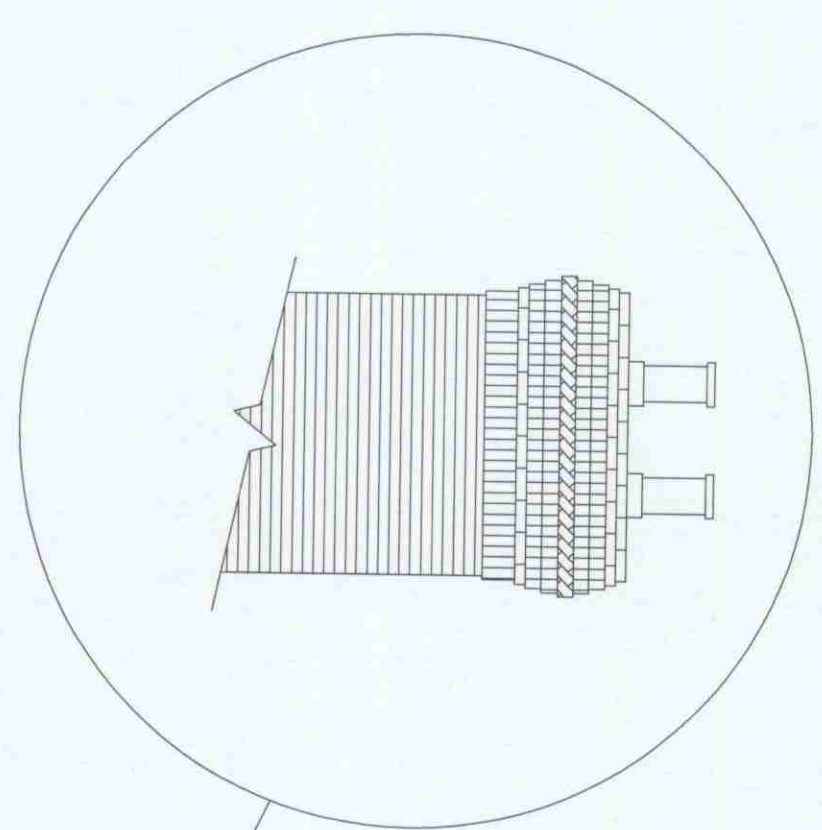

PRELIMINARY

APP'D:	MCO
CHECKED:	MCO
DRAWN:	EH
DATE:	10/16/06
PROJ NO.:	260450
PREV NO.:	()
SHEET NUMBER	A=4
OF	14

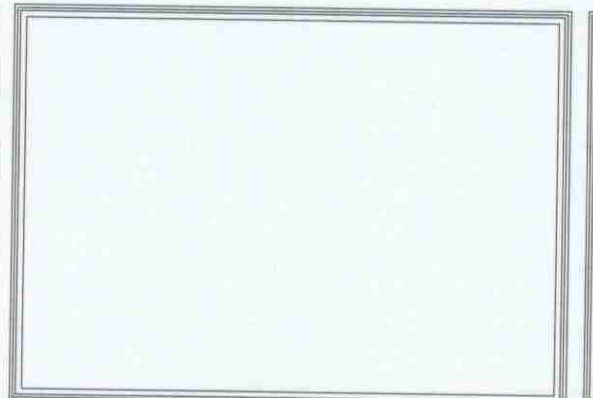


LEFT ELEVATION

WKO ALSON ARCHITECTS INC.
 14334 Town Center Dr.
 Homer Glen, Illinois 60491
 Tel (708)301-6111
 Fax (708)301-2503
 E-mail wkolsonarc@AOL.com

MIXED USED BUILDING FOR
 MCDUFFY'S BEACON ST.
 CONDOMINIUMS
 ORLAND PARK, ILLINOIS

REVISIONS

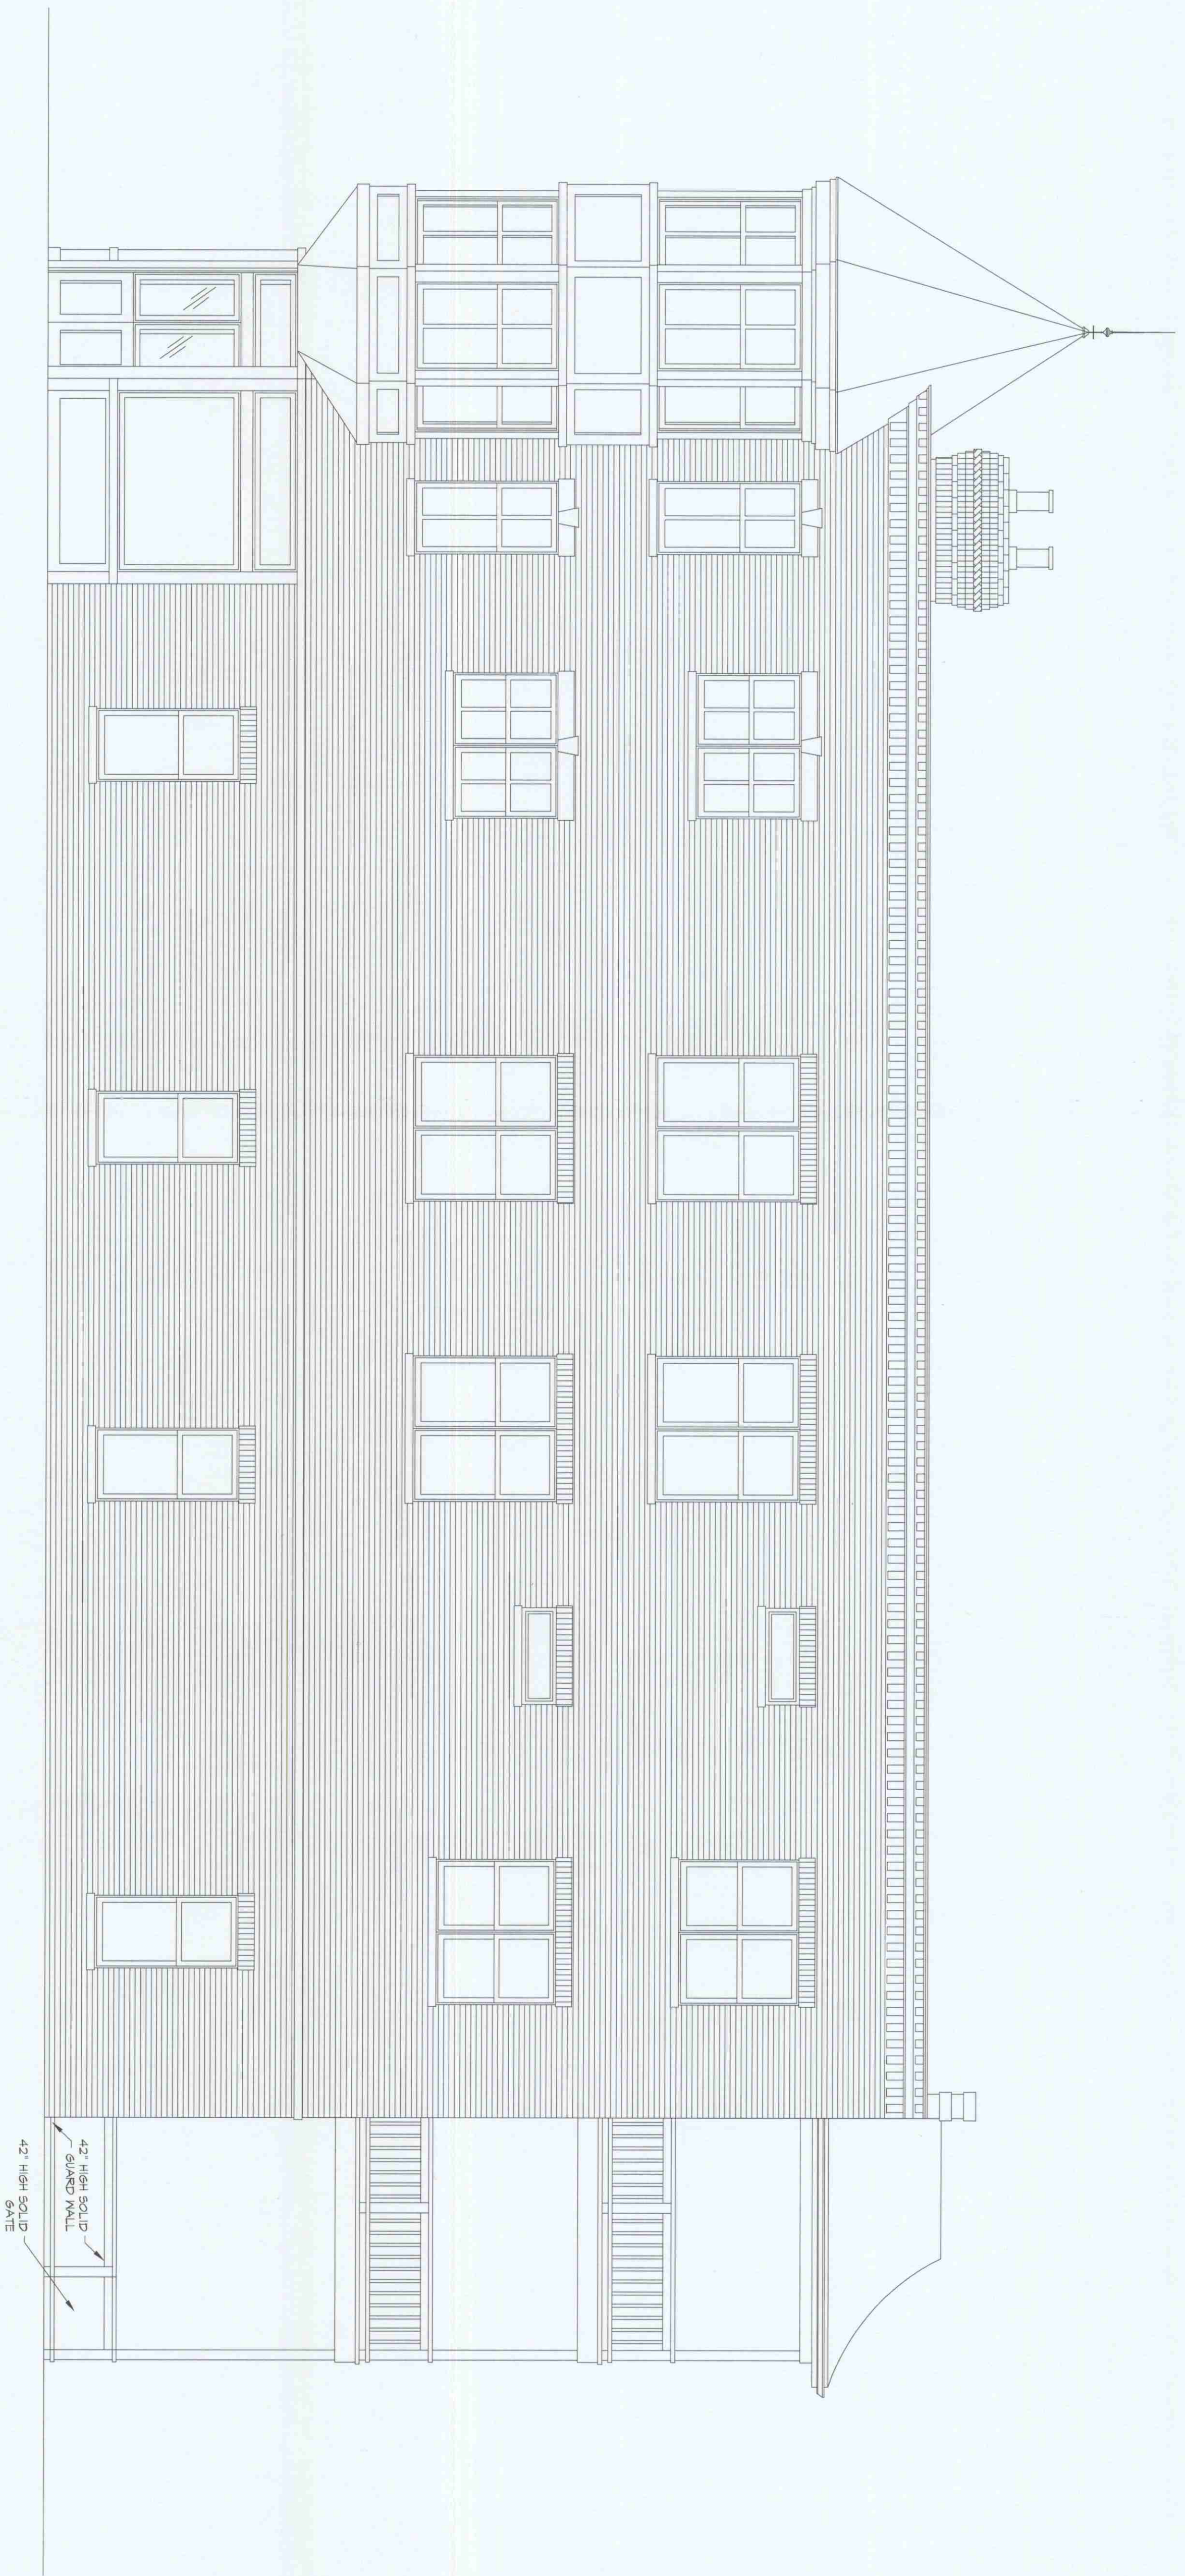

RIGHT ELEVATION

1/4\"/>

42\"/>

42\"/>

RECEIVED
 JAN 31 2011

PRELIMINARY

APP'D:	MCO
CHECKED:	MCO
DRAWN:	EH
DATE:	10/6/06
PROJ NO.:	260450
PREV NO.:	()
SHEET NUMBER	A-5
OF	14


RIGHT ELEVATION

RIGHT ELEVATION

WKO ALSON ARCHITECTS INC.
 14334 Town Center Dr.
 Homer Glen, Illinois 60491
 Tel (708)301-6111
 Fax (708)301-2503
 E-mail wkolsonarc@AOL.com

MIXED USED BUILDING FOR
 MCDUFFY'S BEACON ST.
 CONDOMINIUMS
 ORLAND PARK, ILLINOIS

REVISIONS

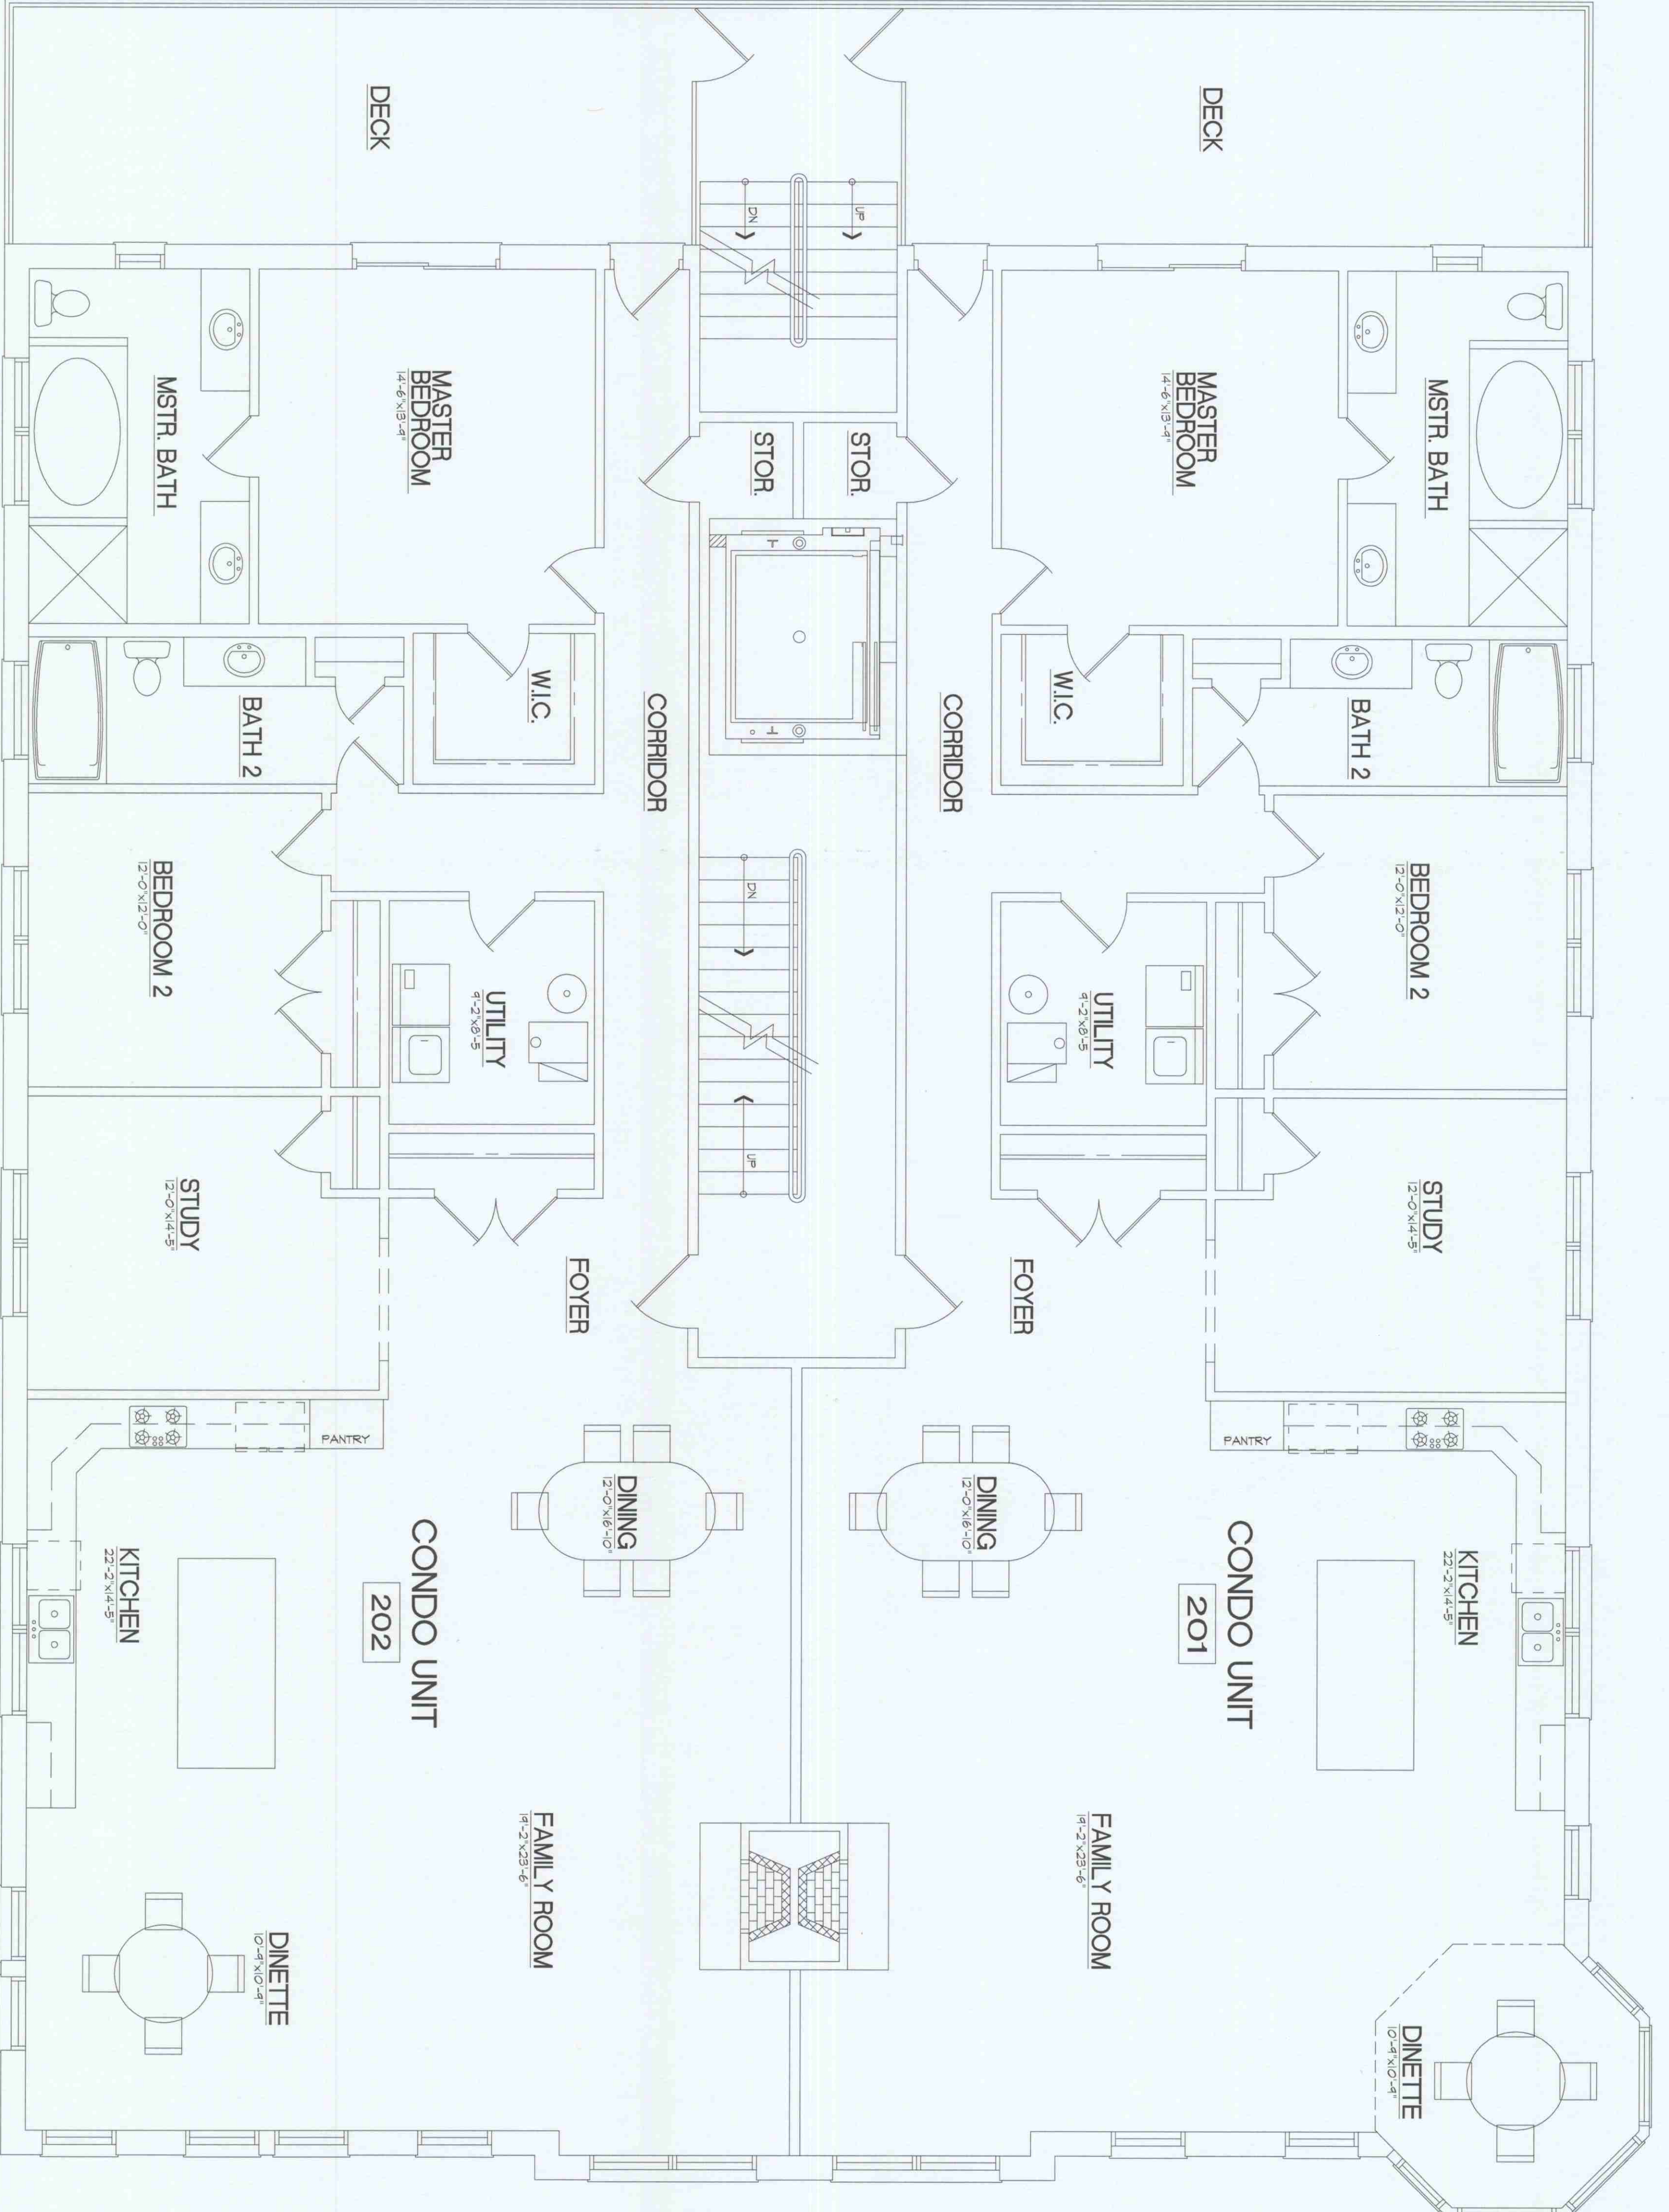

SECOND AND THIRD FLOOR PLAN

1/4"=1'-0"

RECEIVED
 JAN 31 2011

PRELIMINARY

APP'D:	WKO
CHECKED:	WKO
DRAWN:	EH
DATE:	10/16/06
PROJ NO.:	260450
PREV NO.:	()
SHEET NUMBER	A-6
OF	14

SECOND AND THIRD FLOOR PLAN

WKO ALSON ARCHITECTS INC.
 14334 Town Center Dr.
 Homer Glen, Illinois 60491
 Tel (708)301-6111
 Fax (708)301-2503
 E-mail wkolsonarc@AOL.com

MIXED USED BUILDING FOR
 MCDUFFY'S BEACON ST.
 CONDOMINIUMS
 ORLAND PARK, ILLINOIS

REVISIONS