

PREV NO: ()

PROJ NO: 260460


DATE: 10/16/06

DRAWN: EH

CHECKED: MKO

APP'D: MKO

LEFT
ELEVATION

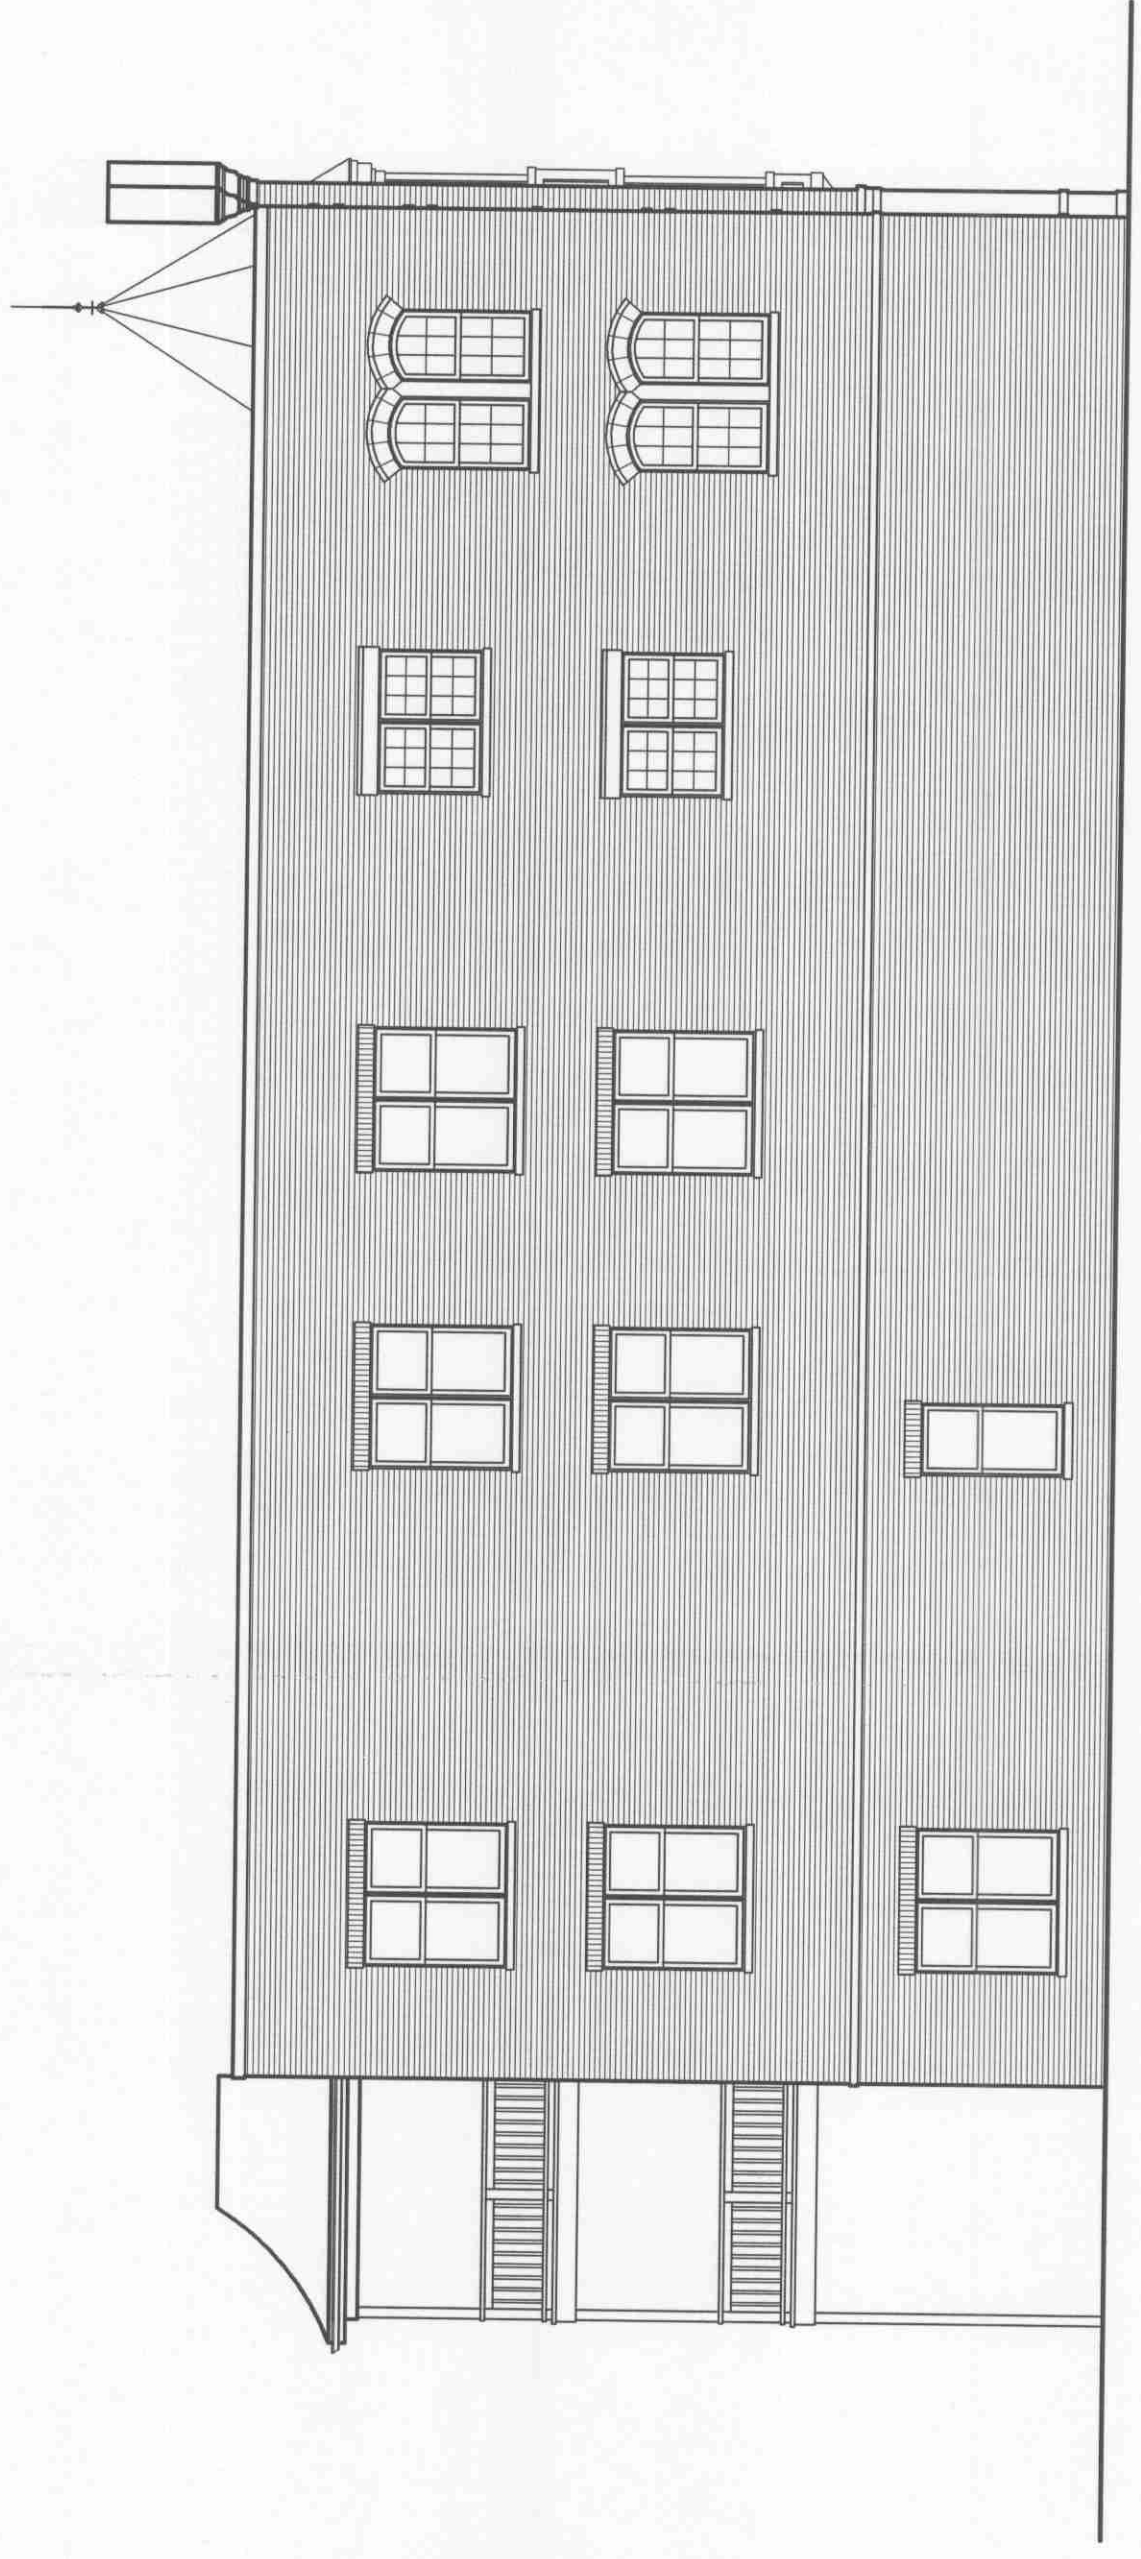

LEFT ELEVATION

1/4" = 1'-0"

WKO
OLSON
ARCHITECTS
INC.
E-mail: wkolsonarc@aol.com
Tel: (708) 301-6111
Fax: (708) 301-2503
1434 Town Center Dr.
Homewood, Illinois 60491

MIXED USED BUILDING FOR
CONDUMINIUMS
ORLAND PARK, ILLINOIS
MCDUFFY'S BEACON ST.

REVISIONS